



SITE PLAN

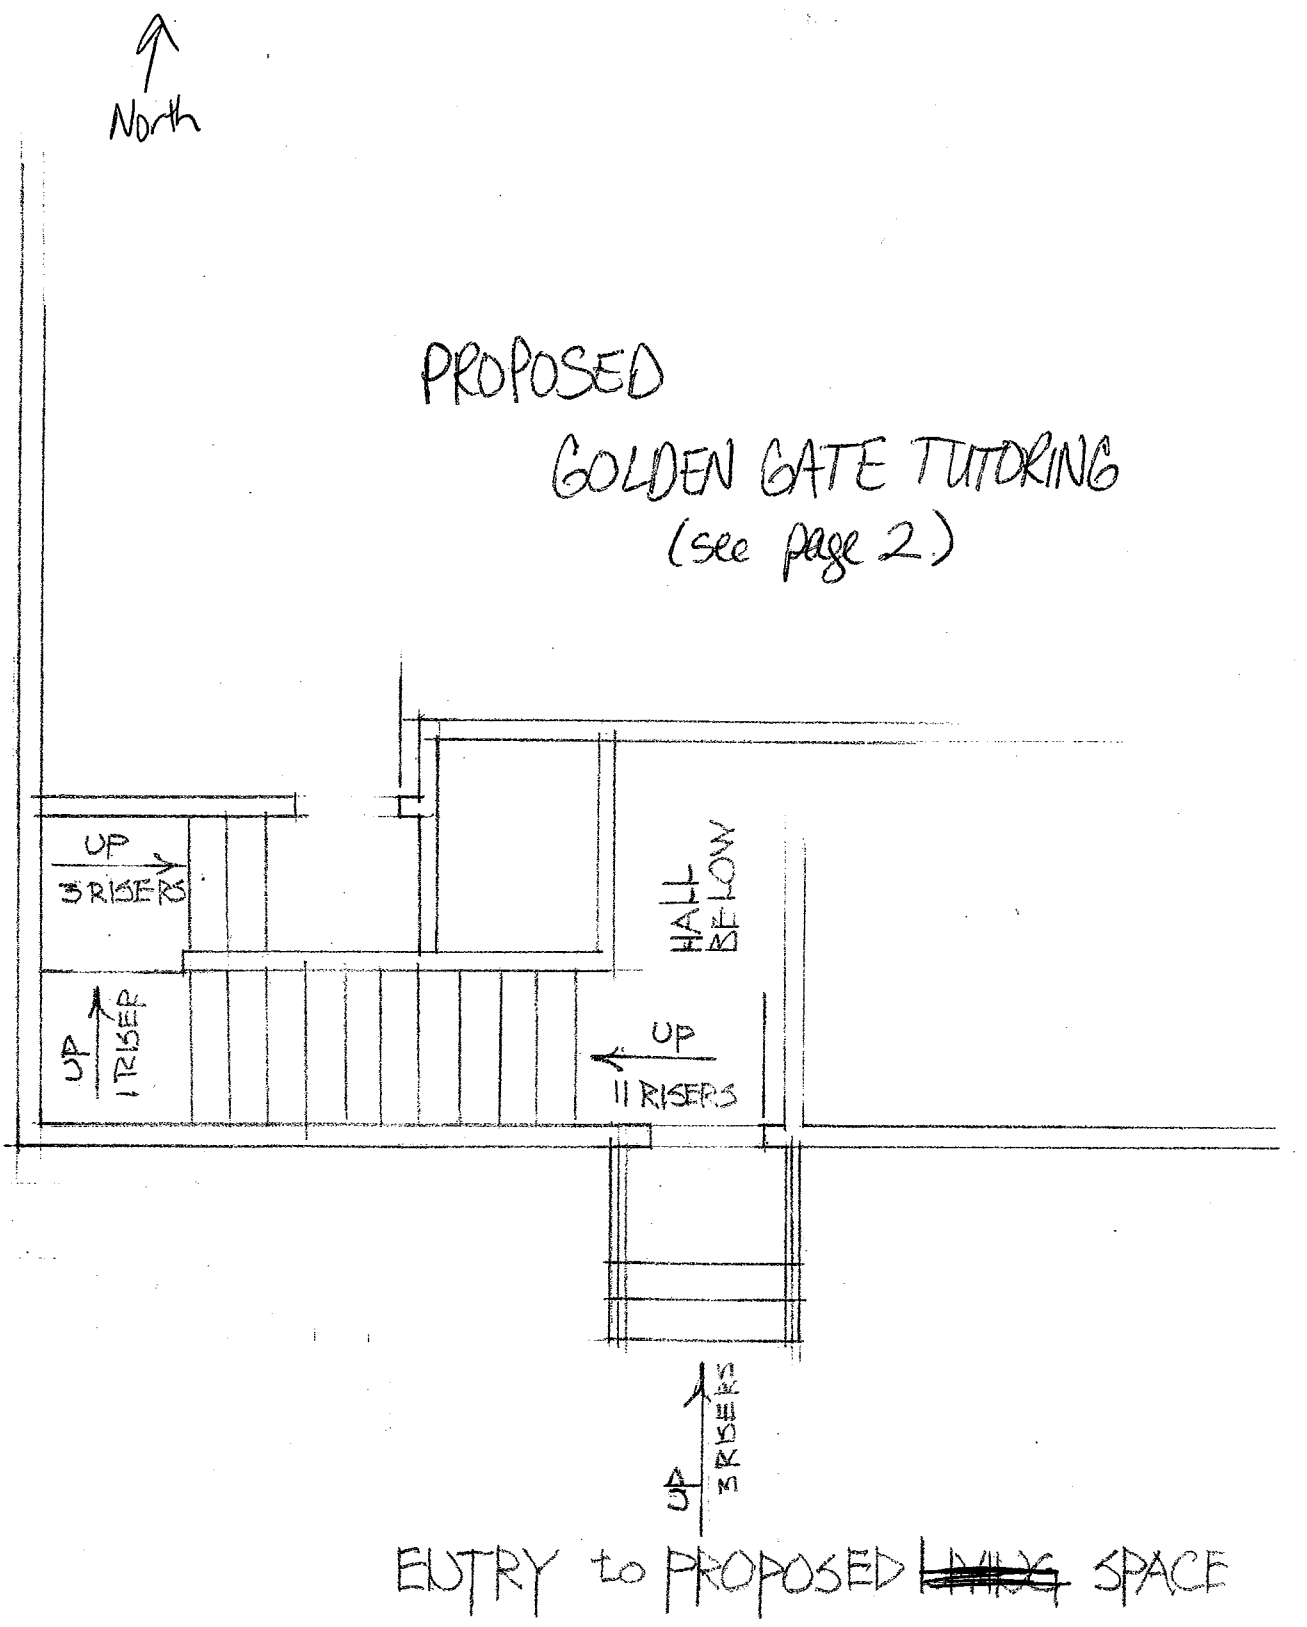

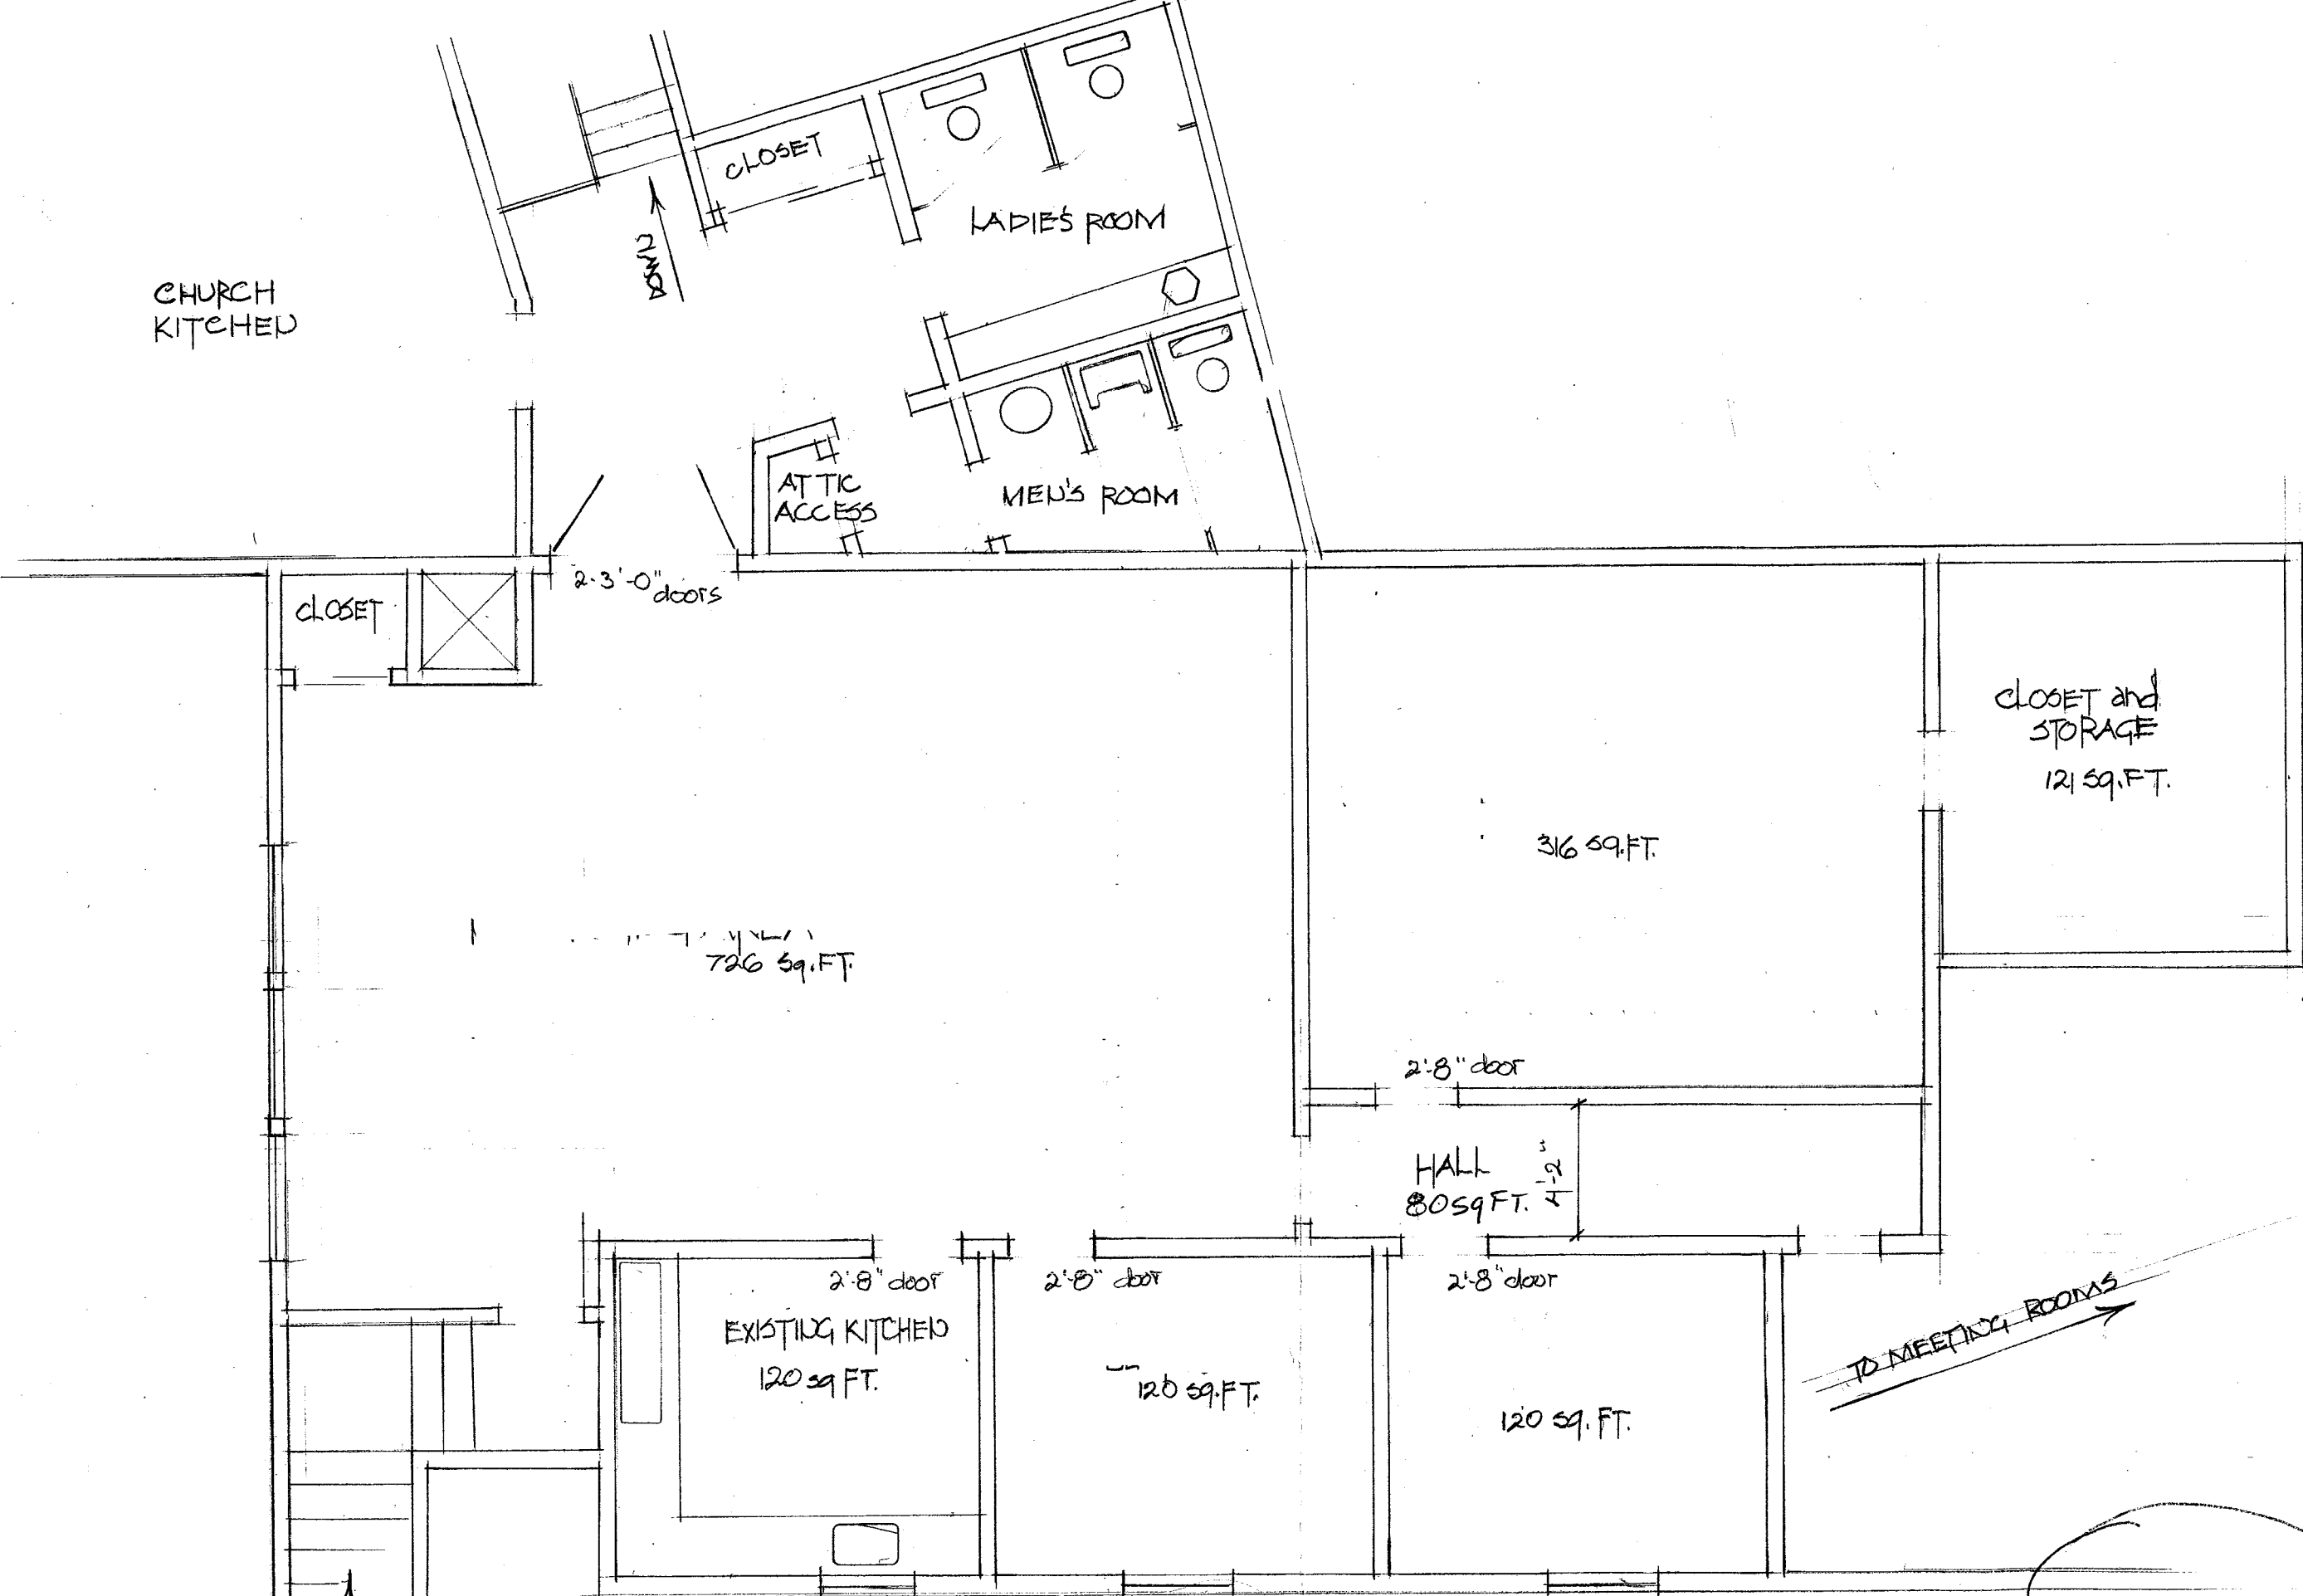

EXISTING FLOOR PLAN

2ND FLOOR

2

APPROVED

Planning Commission *W. B. Bugh*


Date *09/15/57*

City Council _____

Date _____

Building Inspector _____

Date _____

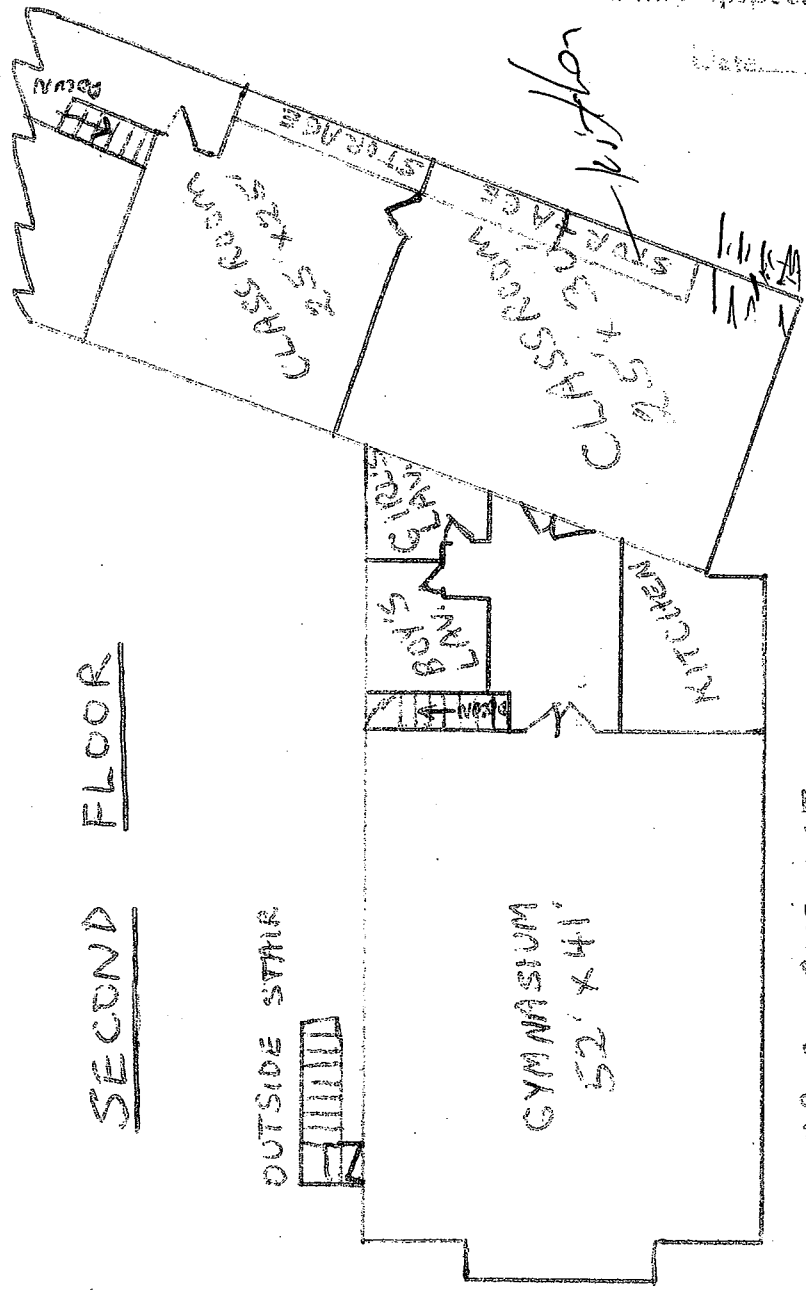

SECOND FLOOR


OUTSIDE STAIR

GYMNASIUM
52' X 41'

SAIS AVENUE

SCALE. 1/32" = 1 FOOT

SIR FRANCIS DRAKE BLVD

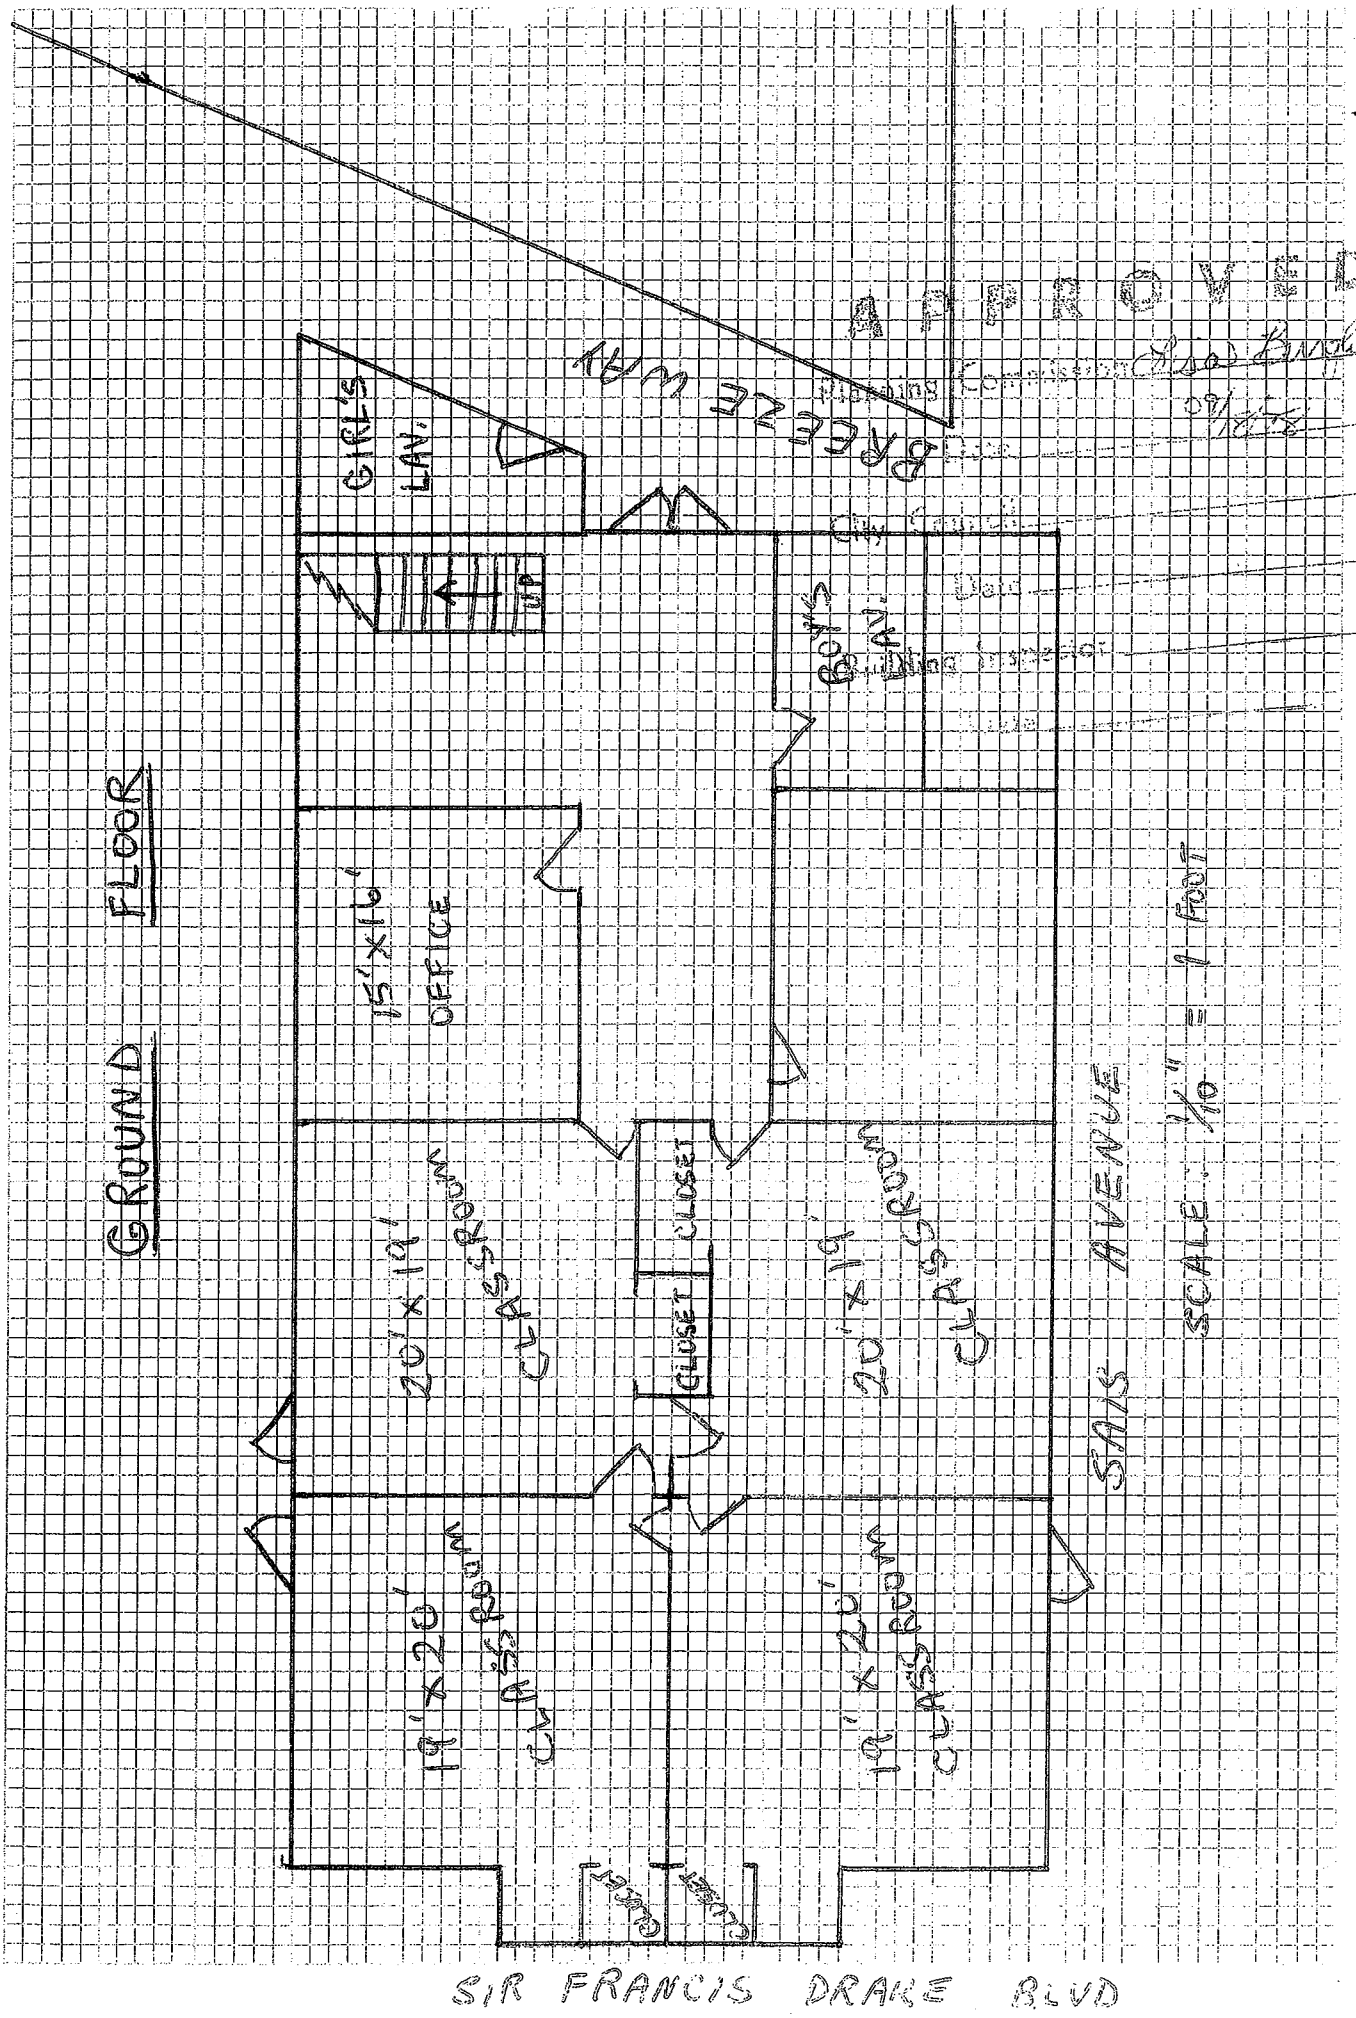

GROUND FLOOR

GIRLS
L.A.V.

15' X 16'
OFFICE

20' X 19'
CLASS ROOM

19' X 20'
CLASS ROOM

20' X 19'
CLASS ROOM

19' X 20'
CLASS ROOM

BOYS
L.A.V.

BREEZE WAY

SAIS AVENUE

SIR FRANCIS DRAKE BLVD

APPROVED

Planning Commission *W. B. Bugh*

Date *09/15/57*